

PROTOTYPE DRAWINGS
REVISION D
02 | 03 | 2016

Sheet Index

| Layout ID | Layout Name |
|-----------|-------------------------|
| 101b | 3D and Exploded Diagram |
| 202b | Plan |
| 203b | N/E Elevations |
| 204b | S/W Elevations |
| 205a | Kitchen Perspective |
| 206b | Metra Panels |
| 207d | CLT Panels |
| 208 | Vanity dimensions |


| GENERAL NOTES: | REV#: | DATE: | DESCRIPTION: |
|--|-------|-------|--------------|
| 1. Do not scale off drawings, written dimensions to be used. | | | |
| 2. Verify all dimensions and levels on site prior to commencing work. | | | |
| 3. All discrepancies to be referred to design office for clarification | | | |
| 4. All specified proprietary products & systems to be installed to manufacturer's specifications. Copies of these are to be kept on site and referred to prior to commencing work. | | | |

First Light Studio | firstlightstudio.co.nz | +64 4 385 3789



| | | |
|---|-----------------|-----------------------|
| PROJECT | 1521 | Title Page |
| | UNIPOD | SCALE @A3 1:1 |
| | Prefab NZ CoLab | REVISION |
| | Auckland | PHASE Prototype Setup |
| | New Zealand | ISSUED 3/21/2016 |
| <small>© Copyright First Light Studio Ltd</small> | | |

SHEET REV 001d

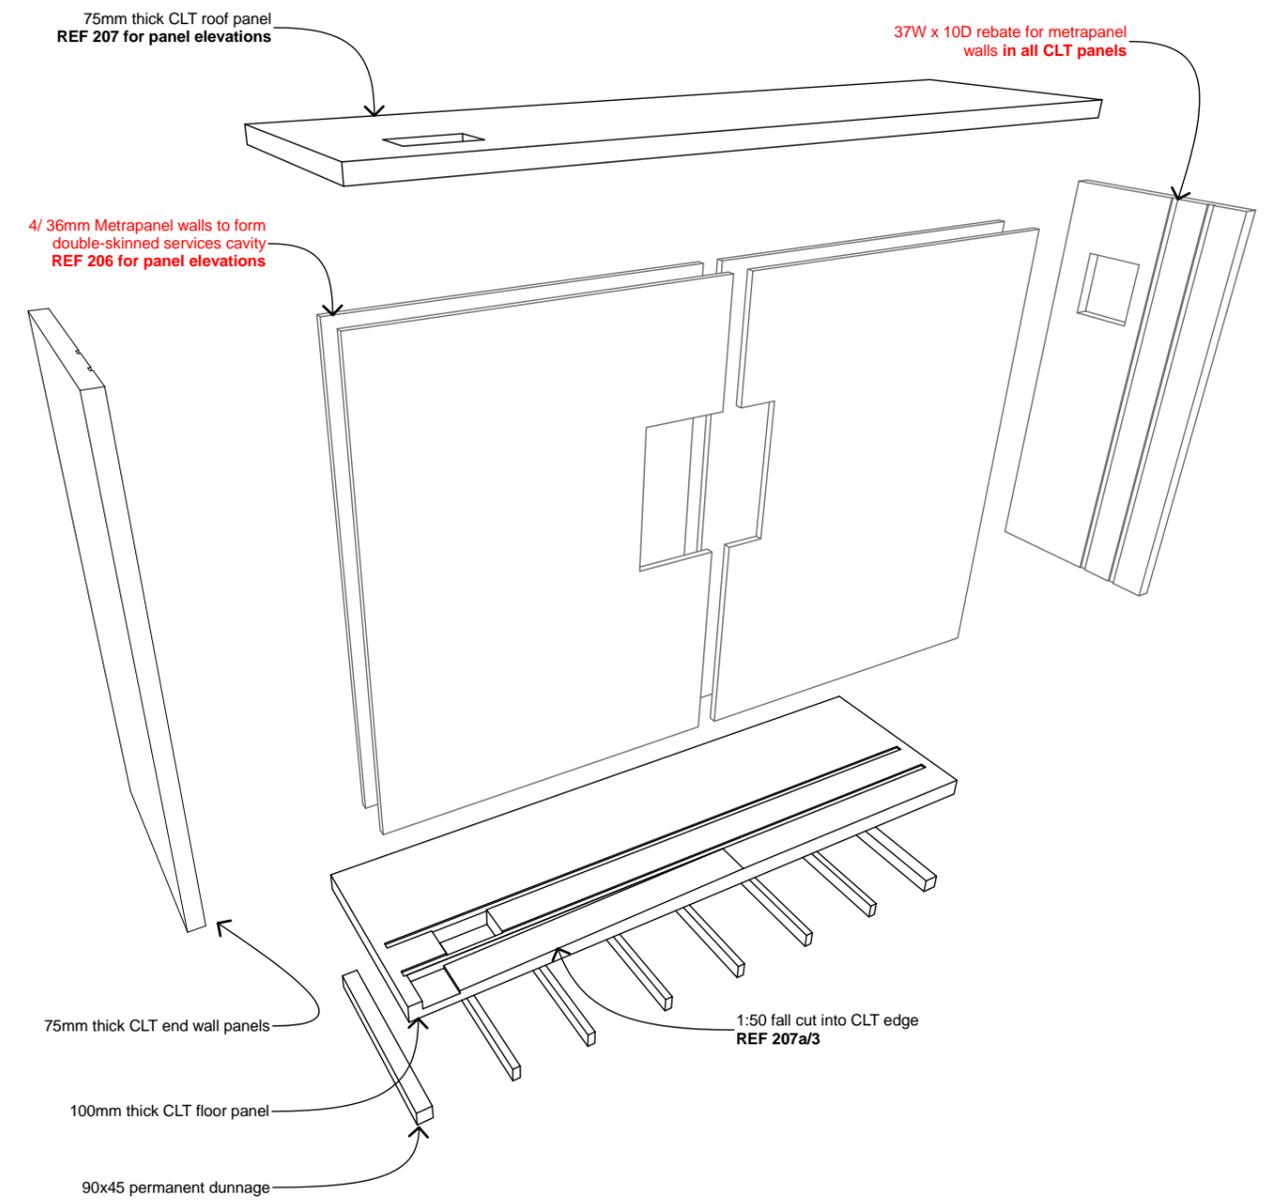

GENERAL NOTES:

1. Do not scale off drawings, written dimensions to be used.
2. Verify all dimensions and levels on site prior to commencing work.
3. All discrepancies to be referred to design office for clarification
4. All specified proprietary products & systems to be installed to manufacturer's specifications. Copies of these are to be kept on site and referred to prior to commencing work.

First Light Studio | firstlightstudio.co.nz | +64 4 385 3789

| REV#: | DATE: | DESCRIPTION: |
|-------|------------|---|
| b | 03-03-2016 | Metrapanel walls cut in half lengthwise. Rebates in CLT added for supporting metrapanel |
| | | |
| | | |
| | | |



PROJECT

1521

3D and Exploded Diagram

UNIPOD

SCALE @A3 1:61.3309

Prefab NZ CoLab

REVISION

Auckland

PHASE Prototype Setup


New Zealand

ISSUED 3/21/2016

© Copyright First Light Studio Ltd

REV SHEET

101b

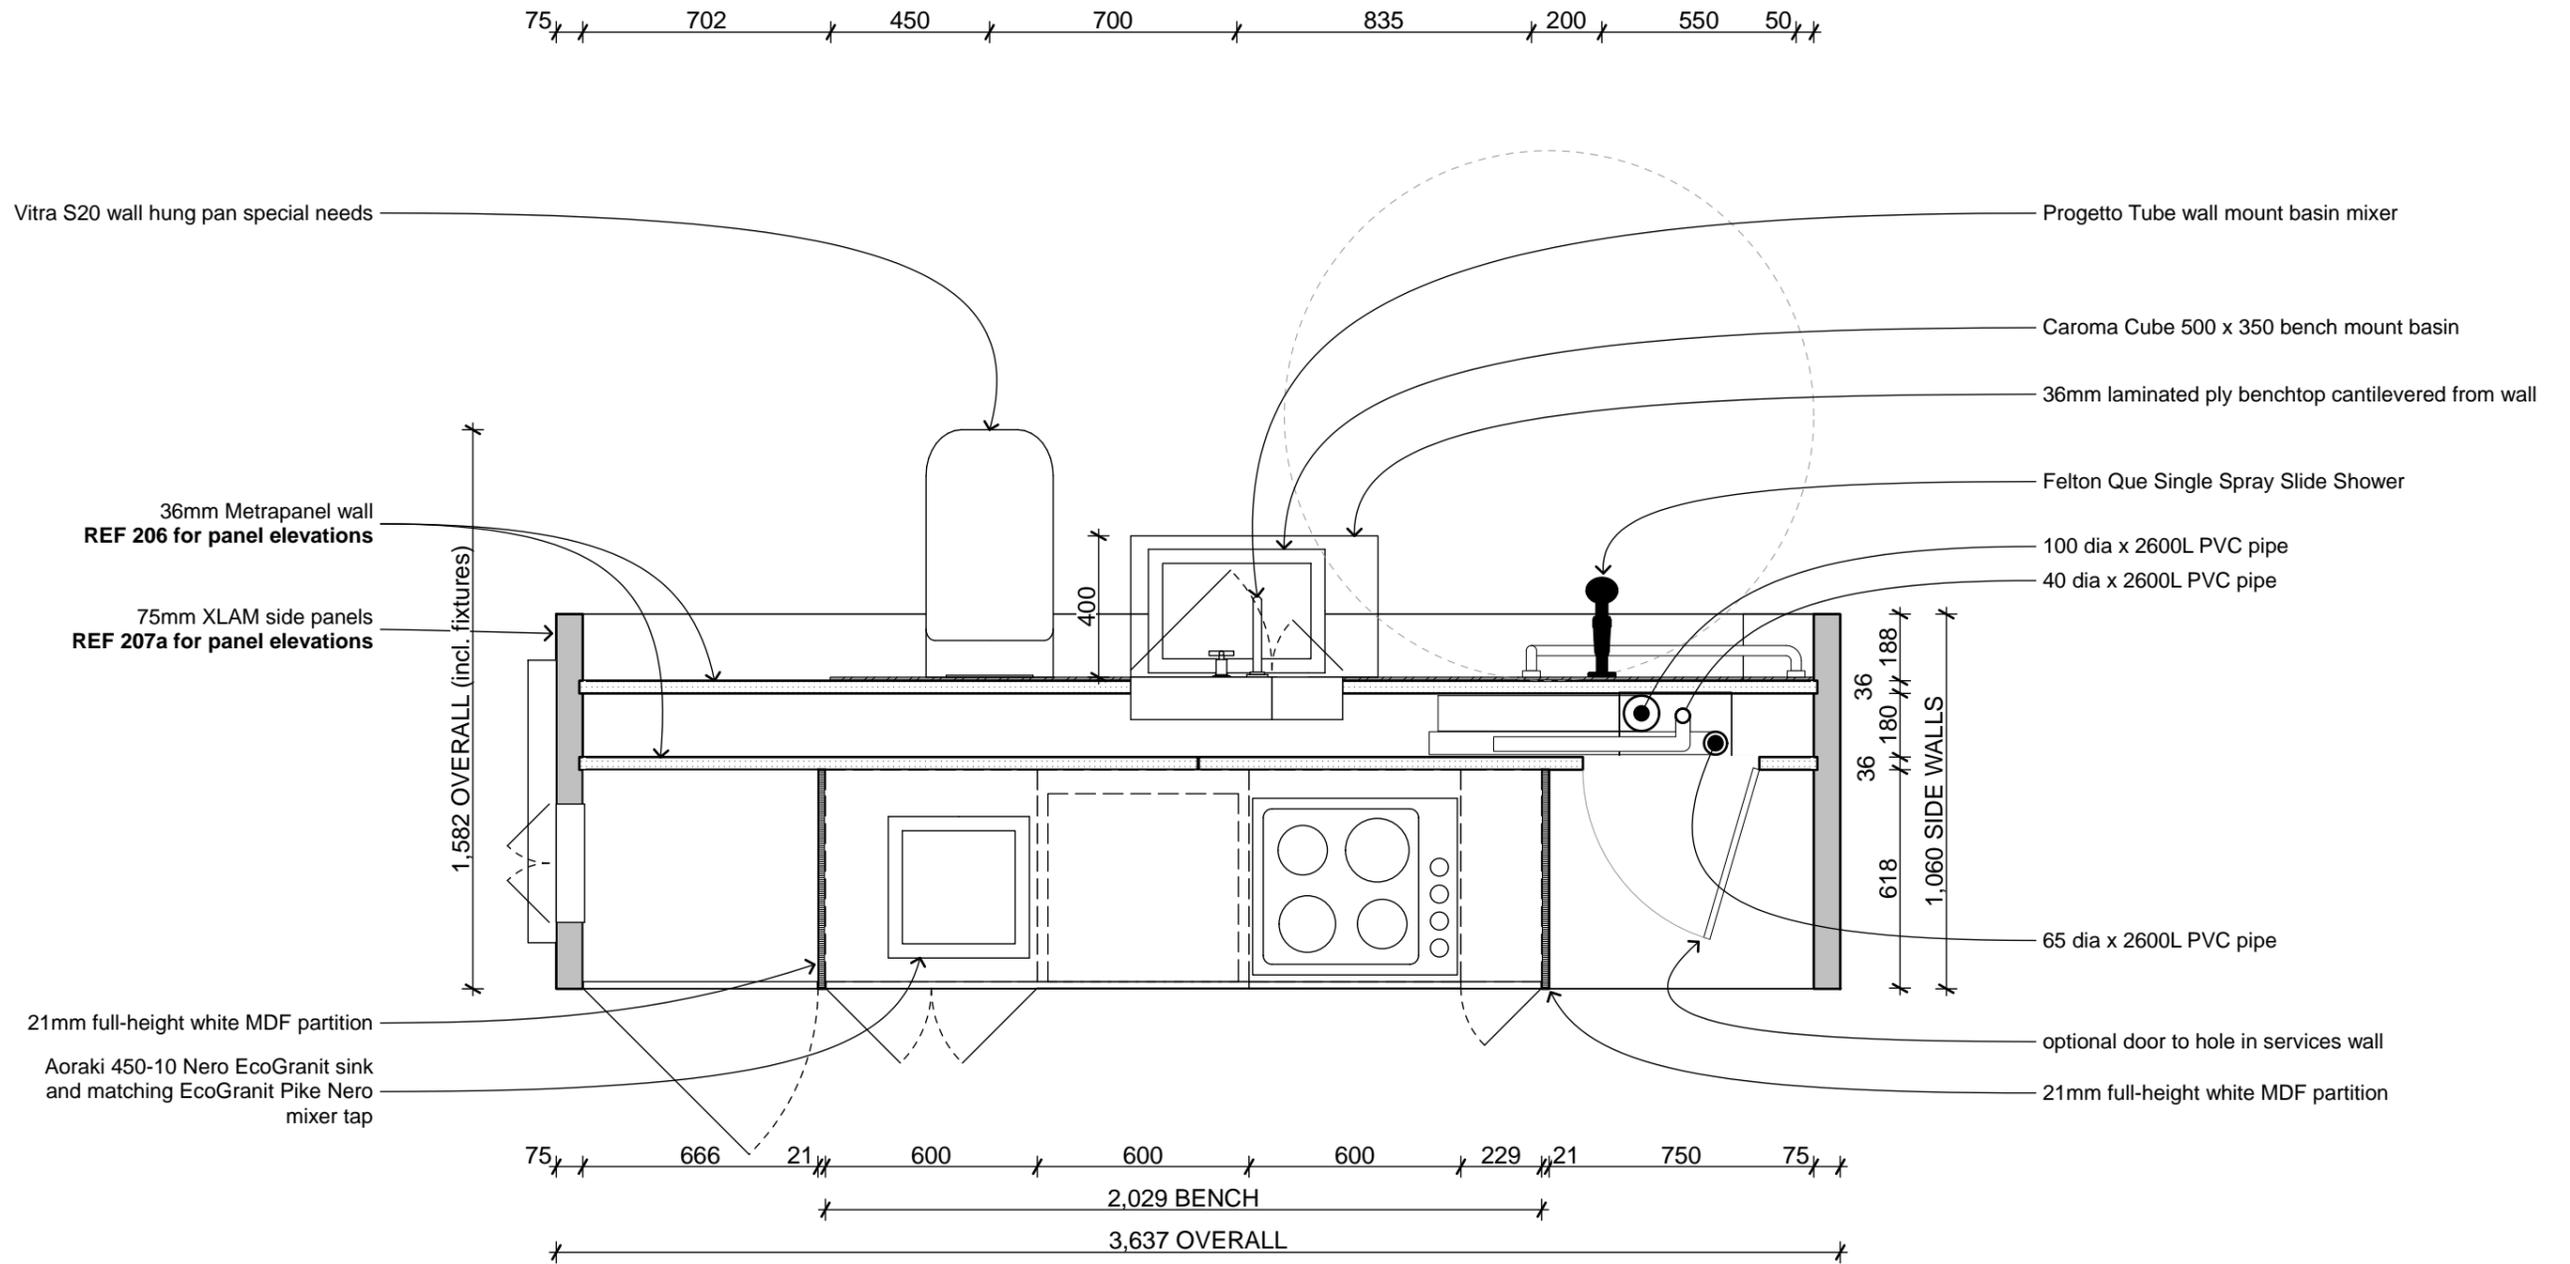

| GENERAL NOTES: | REV#: | DATE: | DESCRIPTION: |
|--|-------|------------|---|
| 1. Do not scale off drawings, written dimensions to be used. | b | 03-03-2016 | Metrapanel walls rebated 10mm into CLT panels |
| 2. Verify all dimensions and levels on site prior to commencing work. | | | |
| 3. All discrepancies to be referred to design office for clarification | | | |
| 4. All specified proprietary products & systems to be installed to manufacturer's specifications. Copies of these are to be kept on site and referred to prior to commencing work. | | | |



First Light Studio | firstlightstudio.co.nz | +64 4 385 3789



| PROJECT | 1521 | Plan |
|-----------------|-----------|-----------------|
| UNIPOD | SCALE @A3 | 1:20 |
| Prefab NZ CoLab | REVISION | |
| Auckland | PHASE | Prototype Setup |
| New Zealand | ISSUED | 3/21/2016 |

© Copyright First Light Studio Ltd

SHEET 202b

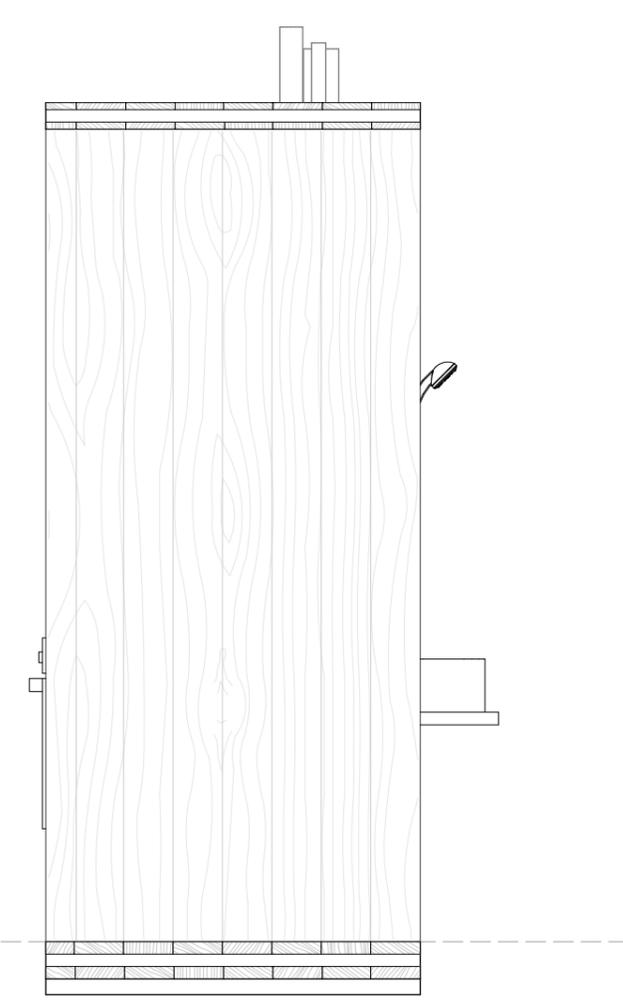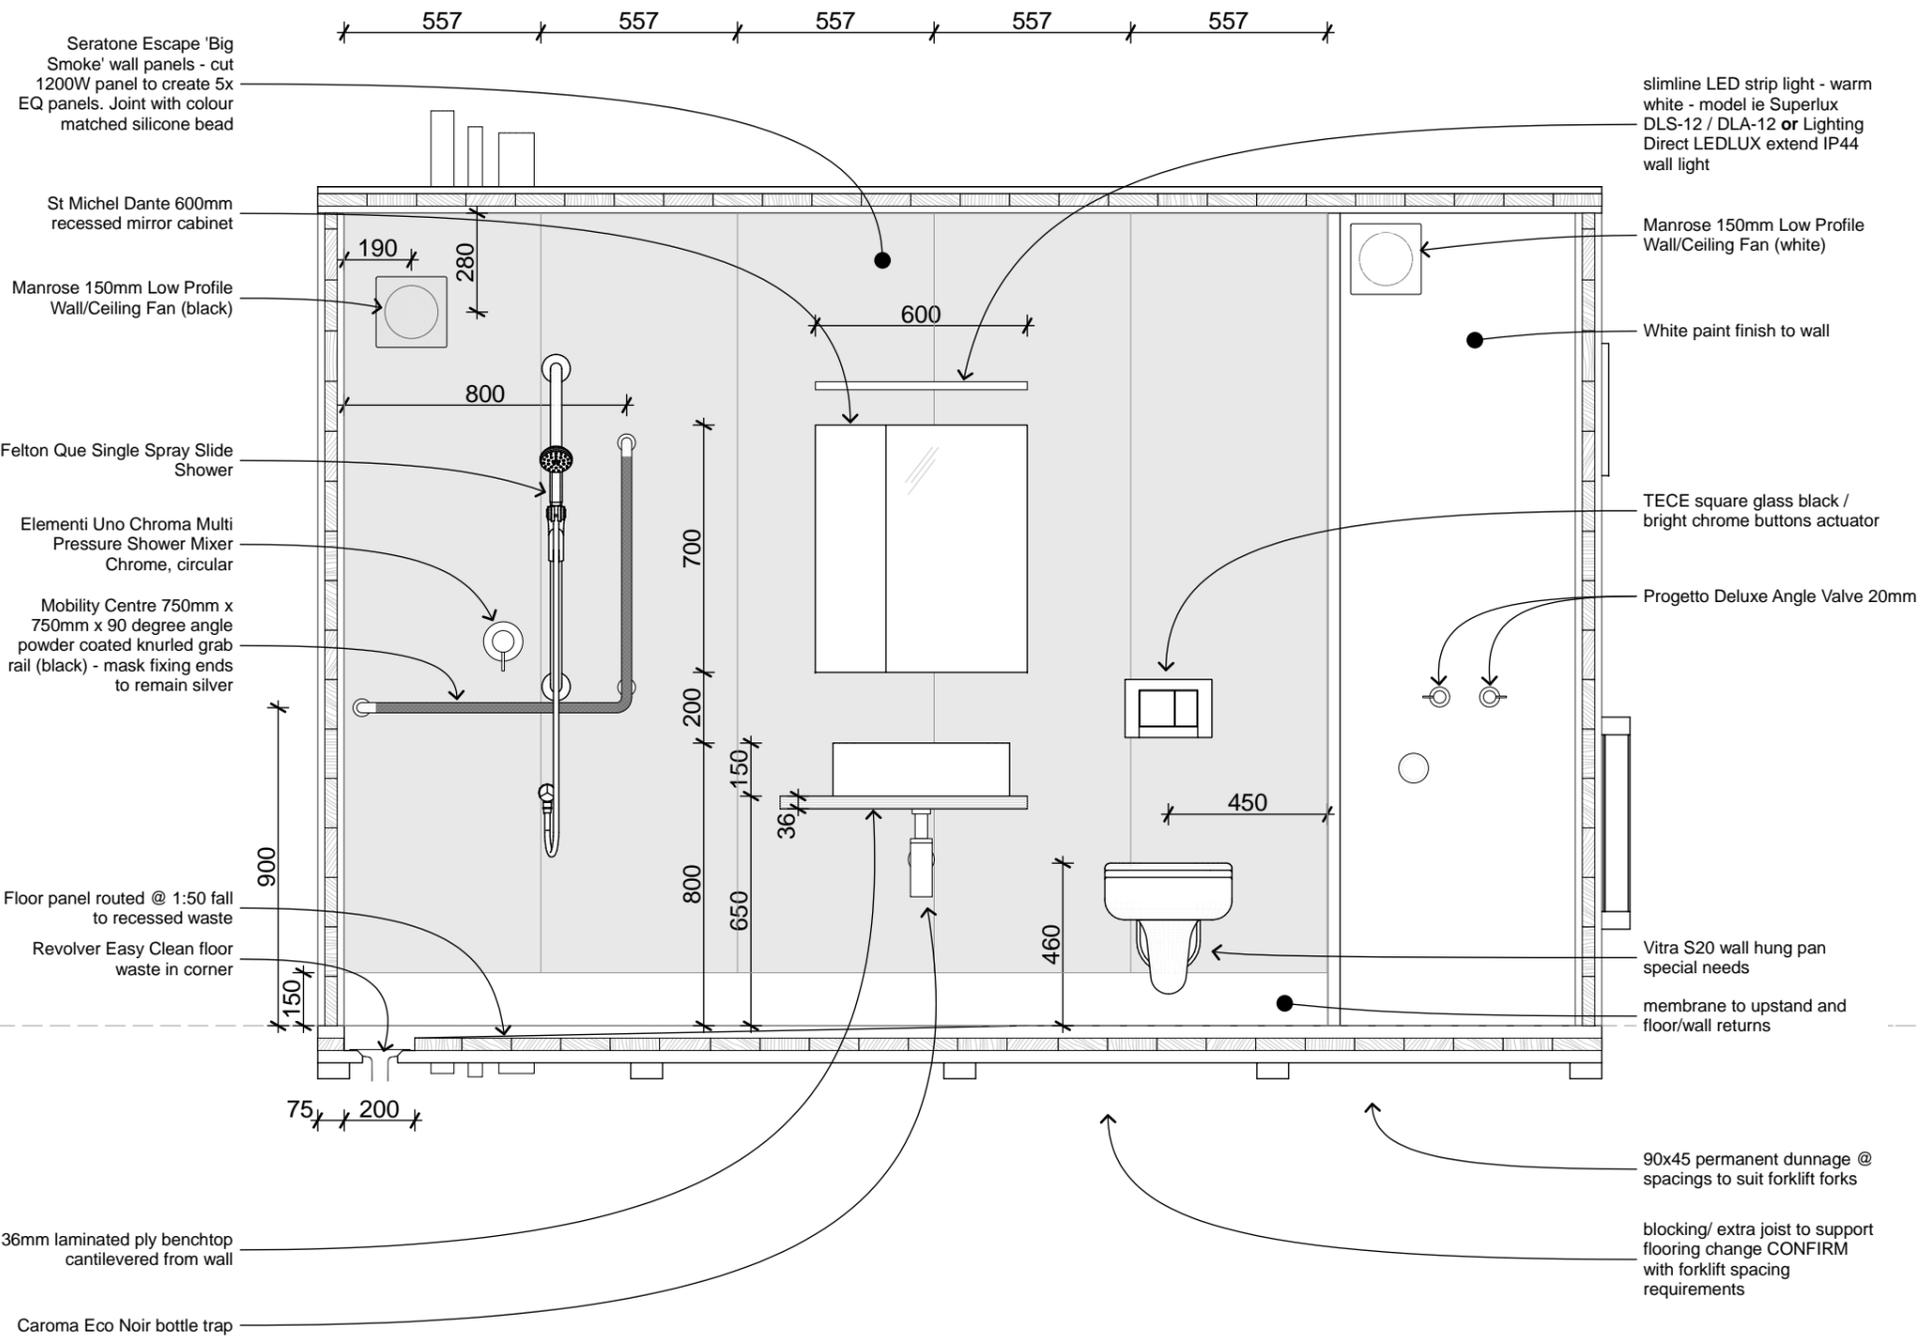

1

North Elevation

1:20 2

East Elevation

1:20

GENERAL NOTES:
 1. Do not scale off drawings, written dimensions to be used.
 2. Verify all dimensions and levels on site prior to commencing work.
 3. All discrepancies to be referred to design office for clarification
 4. All specified proprietary products & systems to be installed to manufacturer's specifications. Copies of these are to be kept on site and referred to prior to commencing work.
 First Light Studio | firstlightstudio.co.nz | +64 4 385 3789

| REV#: | DATE: | DESCRIPTION: |
|-------|------------|---|
| b | 03-03-2016 | Bathroom wall finish changed to Seratone Escape |



| | | |
|------------------------------------|-----------------|-----------------------|
| PROJECT | 1521 | N/E Elevations |
| | UNIPOD | SCALE @A3 1:20 |
| | Prefab NZ CoLab | REVISION |
| | Auckland | PHASE Prototype Setup |
| | New Zealand | ISSUED 3/21/2016 |
| © Copyright First Light Studio Ltd | | |

REV SHEET 203b

Shneider Electric
DBF30 D Board Flush 30 Way
CUTOUT 335w x 357h x 80d

all other cabinetry to be white
MDF (no handles)

Heritage Hardware 320mm
'Tirane' pull handle - black

Seratone 'Escape' splashback
- colour: Big Smoke

Heritage Hardware 320mm
'Tirane' pull handle - black

Felton Minimalist Halo
Gooseneck Sink Mixer over
400x400 square S/S sink

stainless steel benchtop OR
Melteca stainless-look
laminate on 36mm plywood

Heritage Hardware 320mm
'Tirane' pull handle - black

Heritage Hardware 160mm
'Tirane' pull handle - brushed
nickel (on ALL ply cabinets)

built-in slim profile rangehood,
white finish

Lighting Plus Mini LED 3.5W
Recessed Cabinet Light or
Zione LED 2.5W Downlight

second hand / trademe
electric cooktop

1000Hx500W hole in
Metrapanel skin for
viewing pipework. KEEP
PANEL as door front

second hand / trademe
built in oven

White Melamine carcass to
under-bench cabinetry with
Bestwood Maple door fronts

DeLonghi DLP116800
Wall mounted radiator
white, 800W x 600H

2

West Elevation

1:20 1

South Elevation

1:20

GENERAL NOTES:

1. Do not scale off drawings, written dimensions to be used.
2. Verify all dimensions and levels on site prior to commencing work.
3. All discrepancies to be referred to design office for clarification
4. All specified proprietary products & systems to be installed to manufacturer's specifications. Copies of these are to be kept on site and referred to prior to commencing work.

First Light Studio | firstlightstudio.co.nz | +64 4 385 3789

| REV#: | DATE: | DESCRIPTION: |
|-------|------------|---|
| b | 03-03-2016 | Dimensions amended in red. Cabinetry changed to Bestwood. |
| | | |
| | | |
| | | |



| PROJECT | 1521 | S/W Elevations |
|------------------------------------|-----------|-----------------|
| UNIPOD | SCALE @A3 | 1:20 |
| Prefab NZ CoLab | REVISION | |
| Auckland | PHASE | Prototype Setup |
| New Zealand | ISSUED | 3/21/2016 |
| © Copyright First Light Studio Ltd | | |

REV SHEET
204b



GENERAL NOTES:

1. Do not scale off drawings, written dimensions to be used.
2. Verify all dimensions and levels on site prior to commencing work.
3. All discrepancies to be referred to design office for clarification
4. All specified proprietary products & systems to be installed to manufacturer's specifications. Copies of these are to be kept on site and referred to prior to commencing work.

First Light Studio | firstlightstudio.co.nz | +64 4 385 3789

| REV#: | DATE: | DESCRIPTION: |
|-------|-------|--------------|
| | | |
| | | |
| | | |
| | | |



| | | |
|---------|-----------------|------------------------------------|
| PROJECT | 1521 | Kitchen Perspective |
| | UNIPOD | SCALE @A3 |
| | Prefab NZ CoLab | REVISION |
| | Auckland | PHASE Prototype Setup |
| | New Zealand | ISSUED 3/21/2016 |
| | | © Copyright First Light Studio Ltd |

SHEET REV
205a

NB Metrapanel walls to be 2320mm to allow for 10mm rebate in CLT floor and ceiling panels



| GENERAL NOTES: | REV#: | DATE: | DESCRIPTION: |
|--|-------|------------|---|
| 1. Do not scale off drawings, written dimensions to be used. | b | 03-03-2016 | Panels cut in half widthwise. Panel heights changed to 2320mm |
| 2. Verify all dimensions and levels on site prior to commencing work. | | | |
| 3. All discrepancies to be referred to design office for clarification | | | |
| 4. All specified proprietary products & systems to be installed to manufacturer's specifications. Copies of these are to be kept on site and referred to prior to commencing work. | | | |

First Light Studio | firstlightstudio.co.nz | +64 4 385 3789




| | | |
|---------|-----------------|-----------------------|
| PROJECT | 1521 | Metra Panels |
| | UNIPOD | SCALE @A3 1:20 |
| | Prefab NZ CoLab | REVISION |
| | Auckland | PHASE Prototype Setup |
| | New Zealand | ISSUED 3/21/2016 |

© Copyright First Light Studio Ltd

REV SHEET **206b**


1 East Wall Panel 1:20

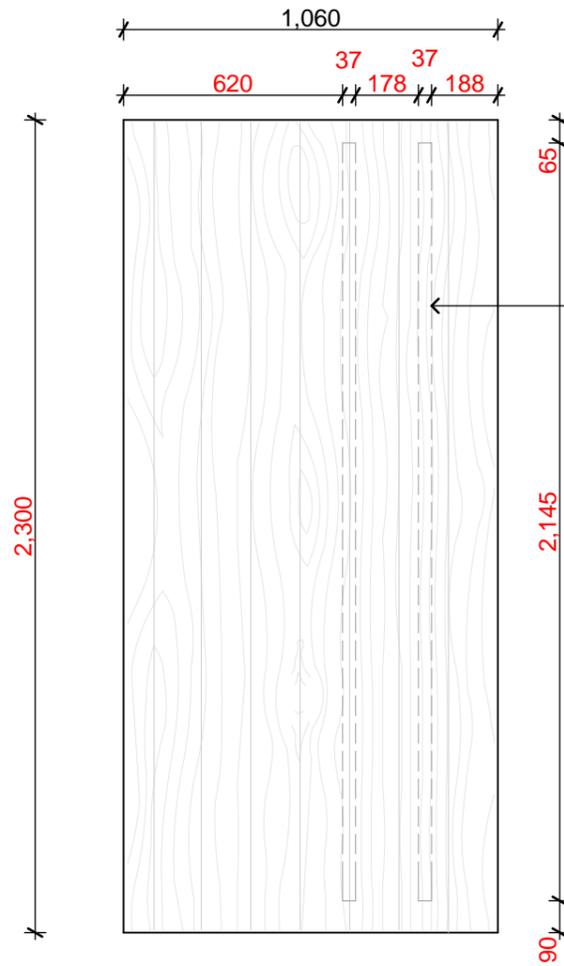


10mm deep x 37mm wide rebates on inside face for metrapanel walls

CUT OUT FOR SWITCH BOARD


2 West Wall Panel 1:20

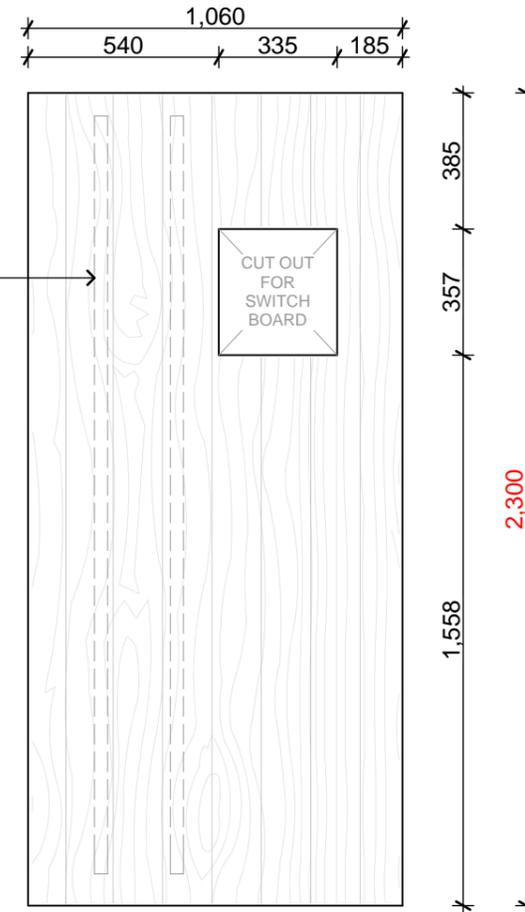

3 Floor Panel 1:20

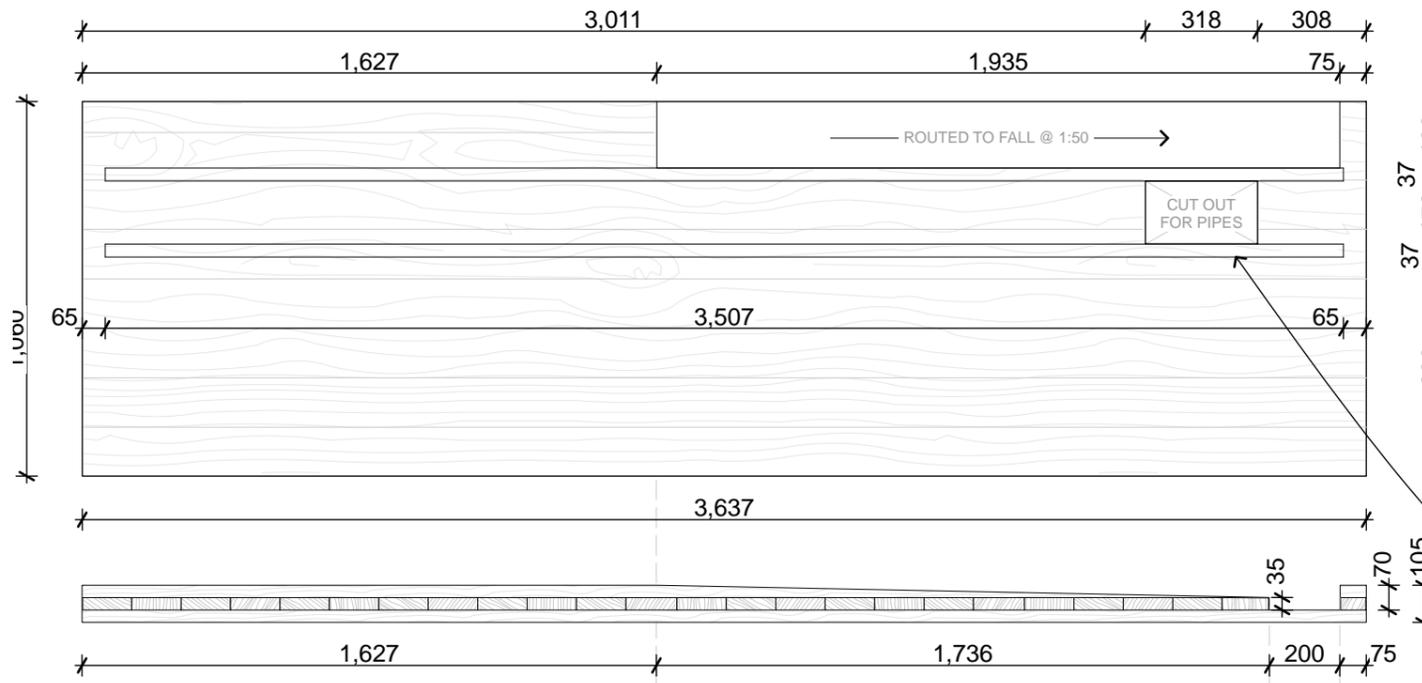

4 Ceiling Panel 1:20

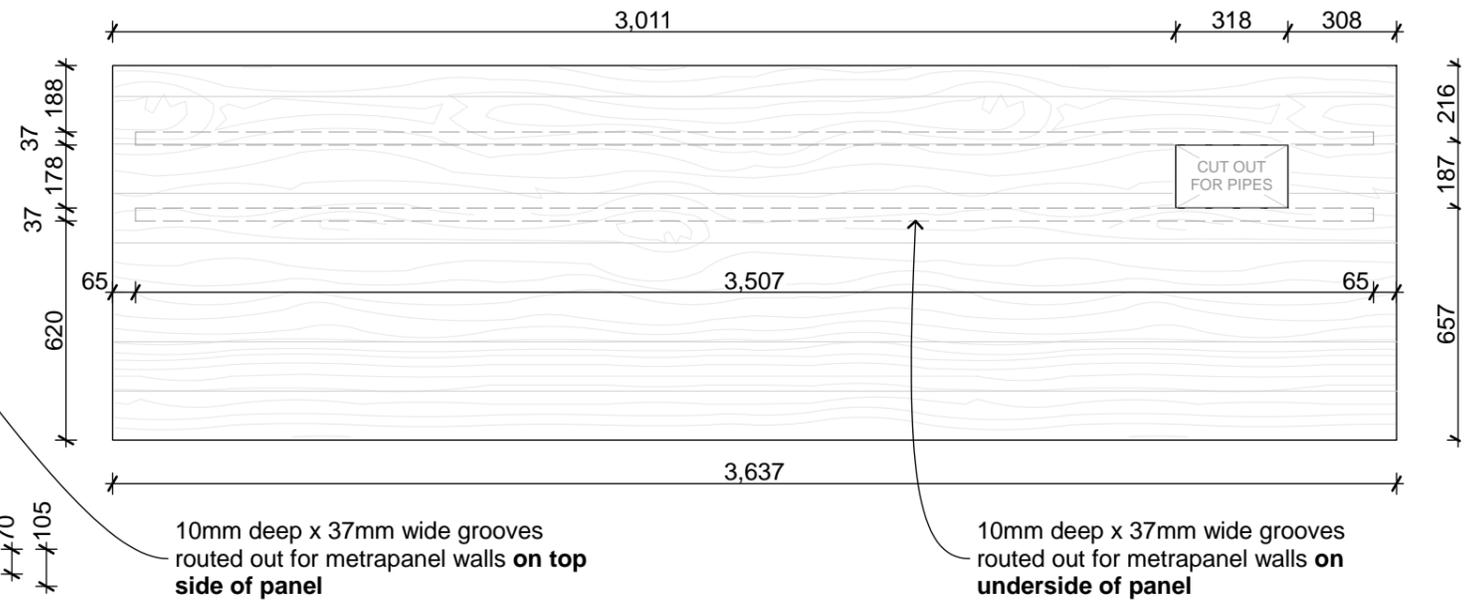


- GENERAL NOTES:
- Do not scale off drawings, written dimensions to be used.
 - Verify all dimensions and levels on site prior to commencing work.
 - All discrepancies to be referred to design office for clarification
 - All specified proprietary products & systems to be installed to manufacturer's specifications. Copies of these are to be kept on site and referred to prior to commencing work.
- First Light Studio | firstlightstudio.co.nz | +64 4 385 3789

| REV#: | DATE: | DESCRIPTION: |
|-------|------------|--|
| b | 01-03-2016 | base tab removed from east wall panel |
| c | 02-03-2016 | 105mm floor panel extended to include portion cut to 1:50 fall cutout for switchboard amended |
| d | 03-03-2016 | Panel heights changed to 2300mm. Rebates added for metrapanel |




| | | |
|------------------------------------|-----------------|-----------------------|
| PROJECT | 1521 | CLT Panels |
| | UNIPOD | SCALE @A3 1:20 |
| | Prefab NZ CoLab | REVISION |
| | Auckland | PHASE Prototype Setup |
| | New Zealand | ISSUED 3/21/2016 |
| © Copyright First Light Studio Ltd | | |


REV SHEET 207d

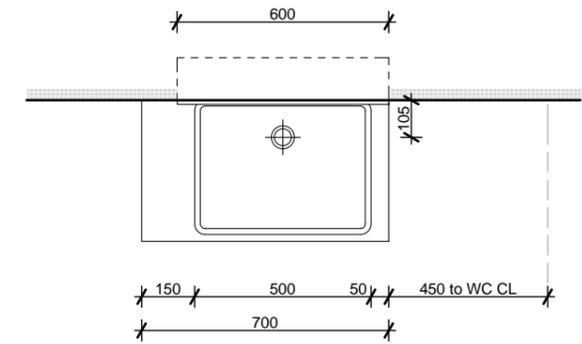


specified dimensions - plan

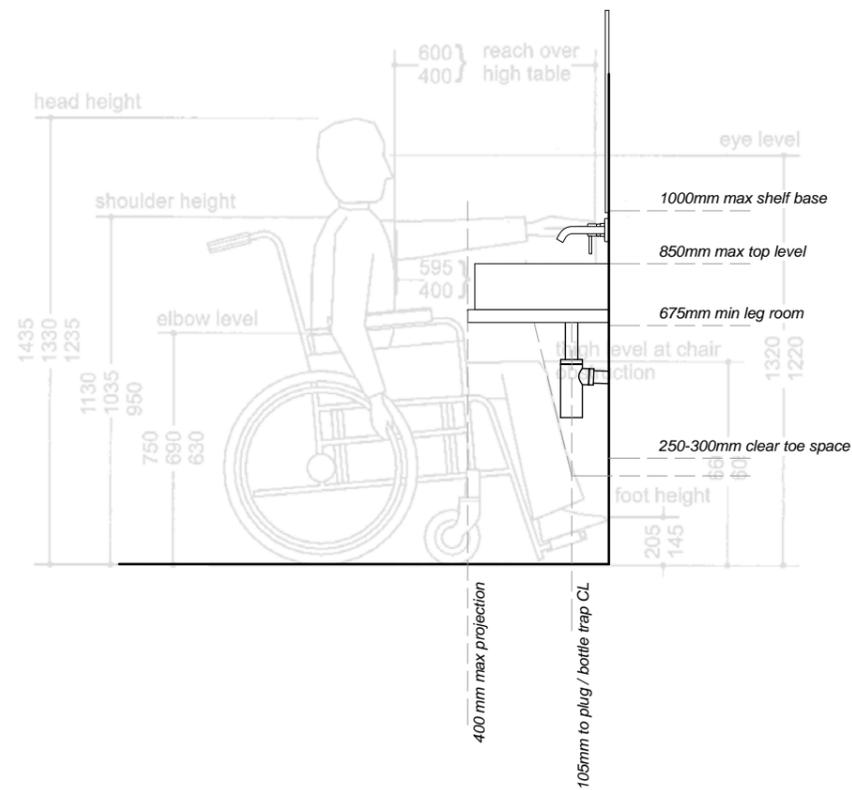

NZS 4121 requirements

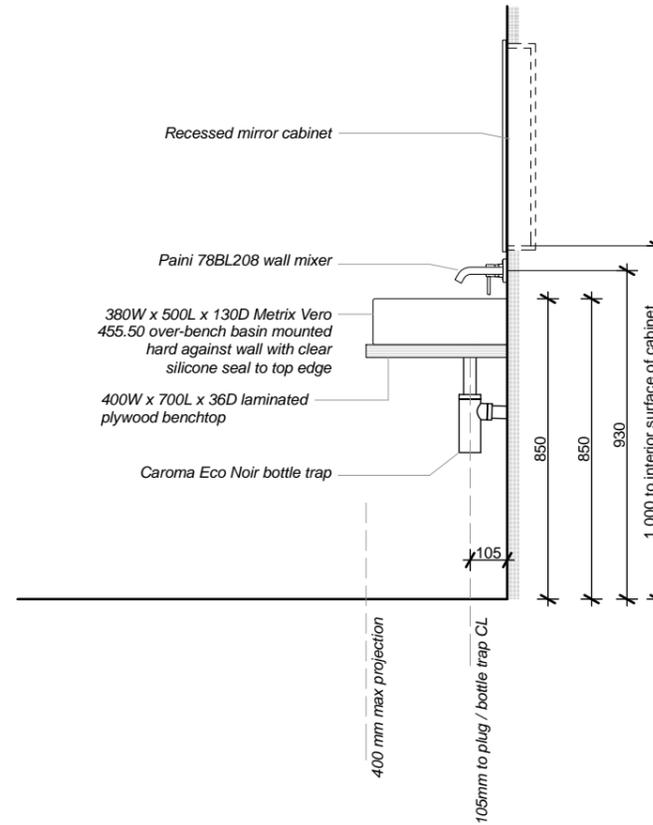

specified dimensions - side elevation

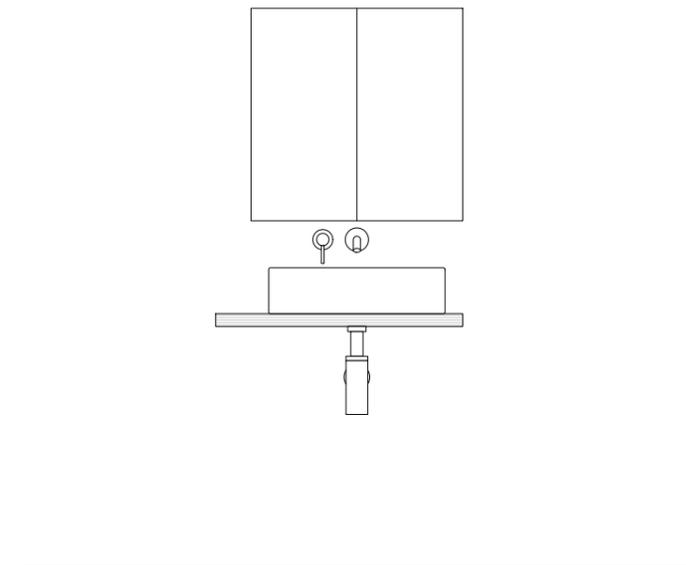

front elevation

| GENERAL NOTES: | REV#: | DATE: | DESCRIPTION: |
|--|-------|-------|--------------|
| 1. Do not scale off drawings, written dimensions to be used. | | | |
| 2. Verify all dimensions and levels on site prior to commencing work. | | | |
| 3. All discrepancies to be referred to design office for clarification | | | |
| 4. All specified proprietary products & systems to be installed to manufacturer's specifications. Copies of these are to be kept on site and referred to prior to commencing work. | | | |
| First Light Studio firstlightstudio.co.nz +64 4 385 3789 | | | |



| | | |
|---|-----------------|--------------------------|
| PROJECT | 1521 | Vanity dimensions |
| | UNIPOD | SCALE @A3 1:20 |
| | Prefab NZ CoLab | REVISION |
| | Auckland | PHASE Prototype Setup |
| | New Zealand | ISSUED 3/21/2016 |
| <small>© Copyright First Light Studio Ltd</small> | | |

SHEET REV

208